


CLAIBORNE COUNTY, TENN.

TIPRELL, TENN.

THIS MAP WAS NOT PREPARED OR INTENDED FOR USE AS A REAL ESTATE TITLE MAP. THE RAILWAY COMPANY DOES NOT REPRESENT OR SUGGEST THAT THE PROPERTY LINES AND RIGHT-OF-WAY LINES SHOWN ON THE MAP ARE ACCURATE, OR THAT ANY OTHER INFORMATION ON THE MAP IS CORRECT. THE COMPANY DOES NOT REPRESENT THAT IT HAS CHECKED THIS MAP FOR ACCURACY.



TRACK NOS. REFER TO I.C.C. LIST NOS.

STATION MAP

SOUTHERN RAILWAY COMPANY

Operated by the

SOUTHERN RAILWAY COMPANY

COSTER DIVISION

STATION 3272 + 20 TO STATION 3325 + 00

SCALE 1 IN. = 100 FT. DECEMBER 31, 1927

013-029

Office of Special Engineer  
Washington, D.C.

V.59  
S16

STATIONING REFERS TO I.C.C. INVENTORY CHAINAGE 1916.

Tracks corrected to Dec 31, 1927.